





[illegible]

TITLE

รูปด้าน

JOB NO. 1329	DWG. NO. ID1-51
SCALE A3,1:50	
DATE 16.01.15	DRAWN BY CS

DO NOT SCALE DRAWING
ALL DIMENSIONS SHOULD BE CHECKED ON SITE.
THE OWNERSHIP OF THE COPYRIGHT IN THIS DRAWING
IS RETAINED BY THE ARCHITECTS WHOSE CONSENT
MUST BE OBTAINED BEFORE ANY USE OR REPRODUCTION
OF THE DRAWING OR ANY PART THEREOF CAN BE MADE.

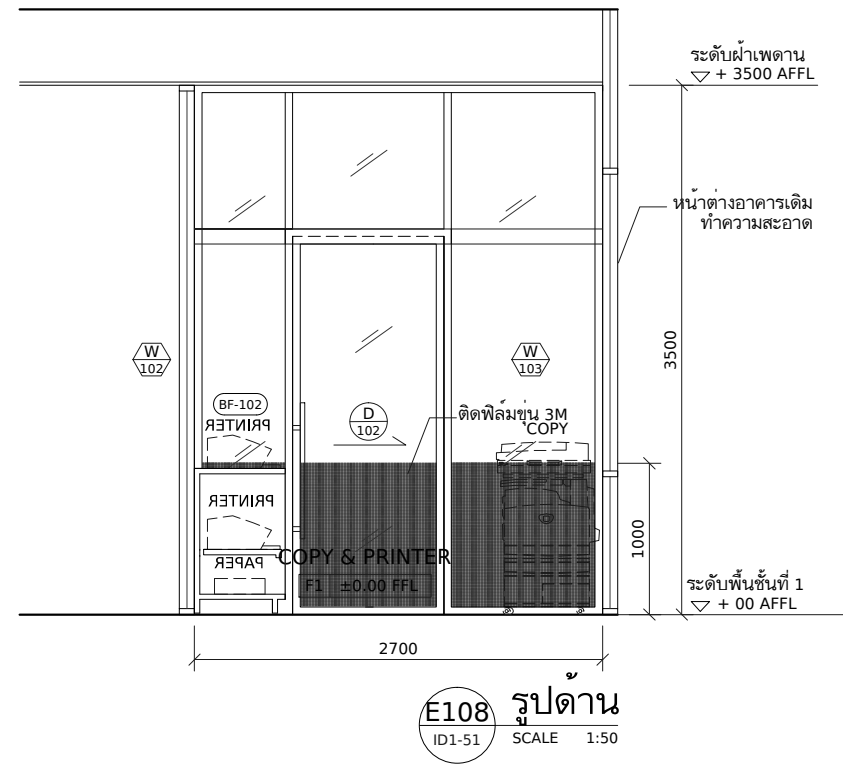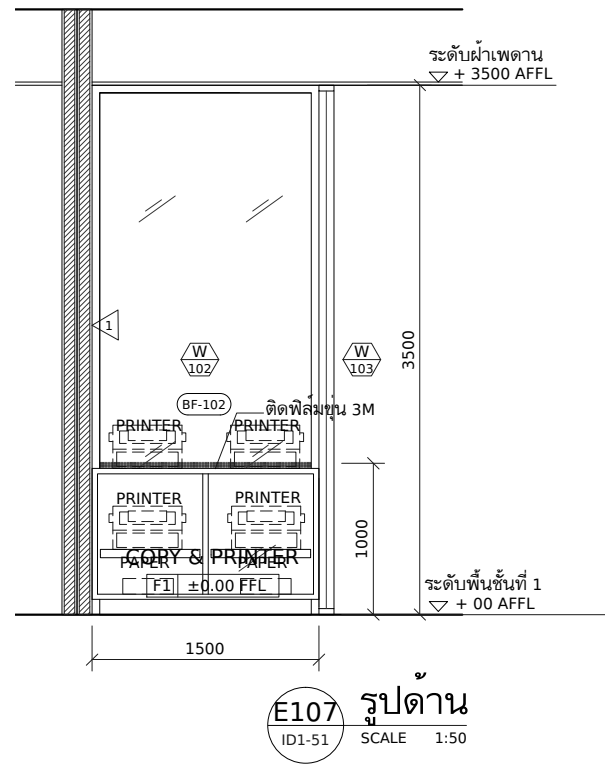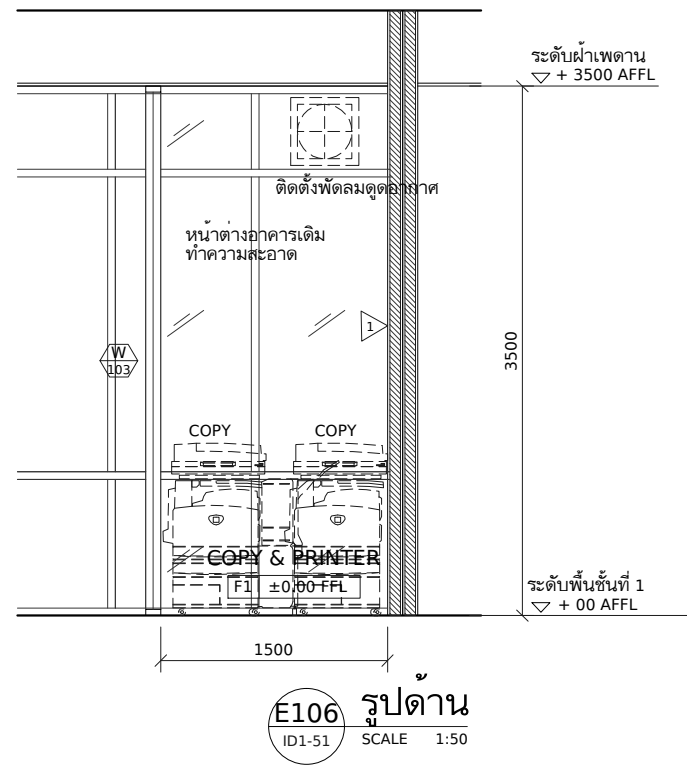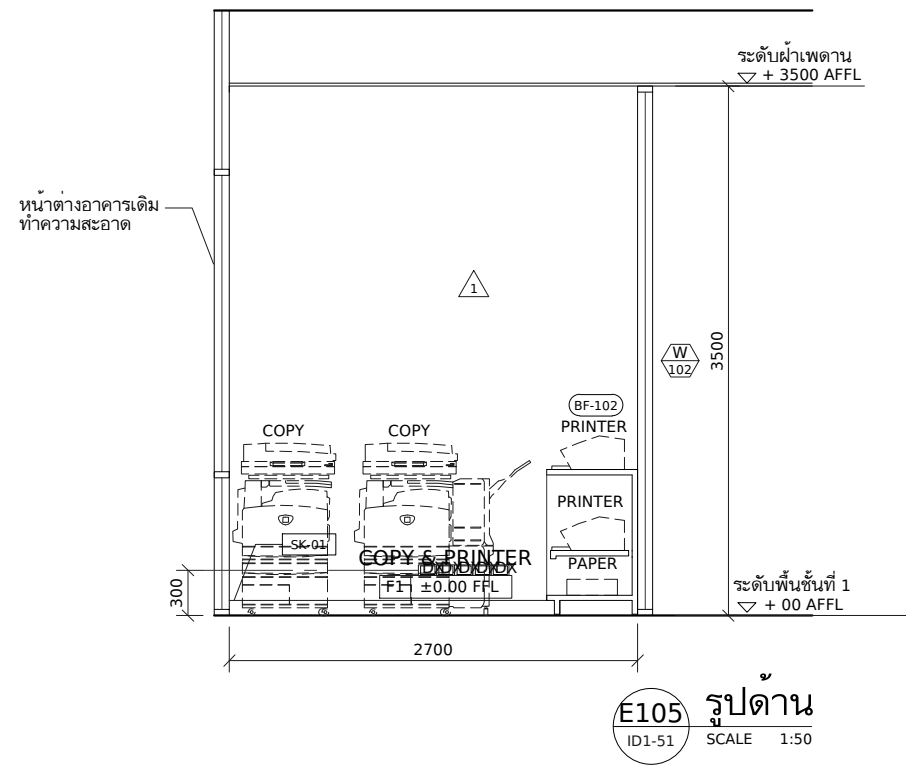

DELINE ARCHITECTS
3/96 Vipawadi-Rangsit 3
Chatuchak Bangkok 10900

PROJECT
โครงการออกแบบปรับปรุง ชั้น 1,5
สำนักงานคณะกรรมการส่งเสริมการลงทุน

1,5/F BOI INTERIOR OFFICE

OWNER

สำนักงานคณะกรรมการ
ส่งเสริมการลงทุน

ARCHITECT

INTERIOR DESIGNER

STRUCTURAL ENGINEER

SANITARY ENGINEER

ELECTRICAL ENGINEER


REV.	DATE	STAGE
A	08.12.14	FOR TENDER

TITLE

แบบขยาย BF 101, 102


JOB NO.	1329	DWG. NO. ID1-60
SCALE	A3,1:10	
DATE	16.01.15	DRAWN BY CS

DO NOT SCALE DRAWING
ALL DIMENSIONS SHOULD BE CHECKED ON SITE.
THE OWNERSHIP OF THE COPYRIGHT IN THIS DRAWING
IS RETAINED BY THE ARCHITECTS WHOSE CONSENT
MUST BE OBTAINED BEFORE ANY USE OR REPRODUCTION
OF THE DRAWING OR ANY PART THEREOF CAN BE MADE.

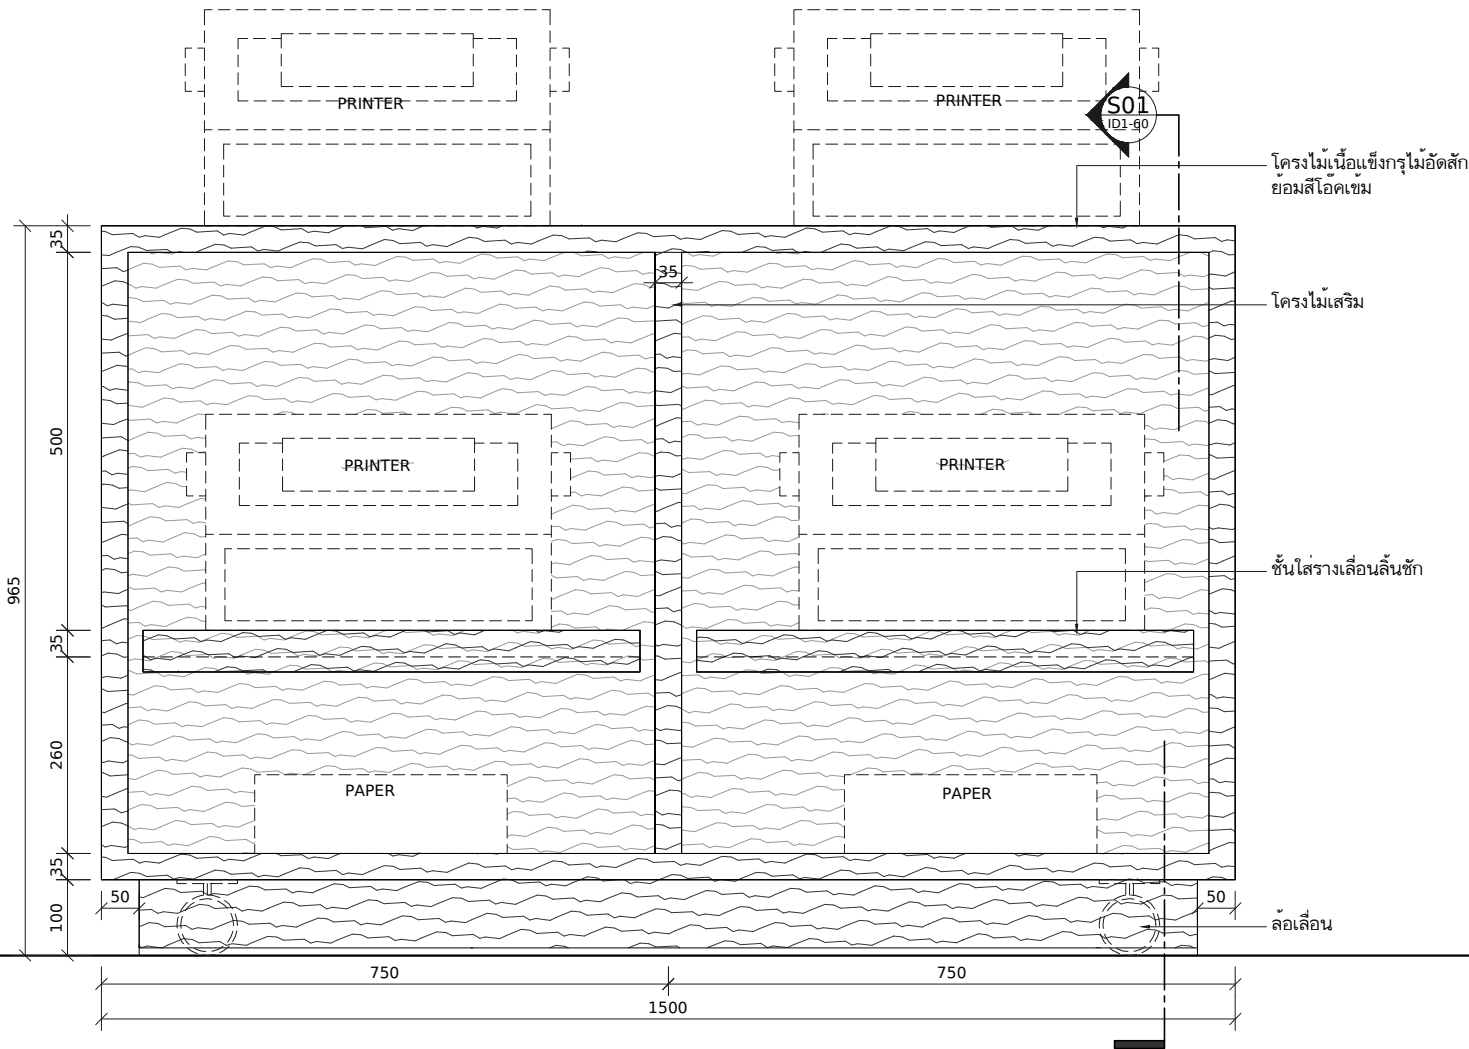

BF
ID1-60

รูปด้าน
SCALE 1:10

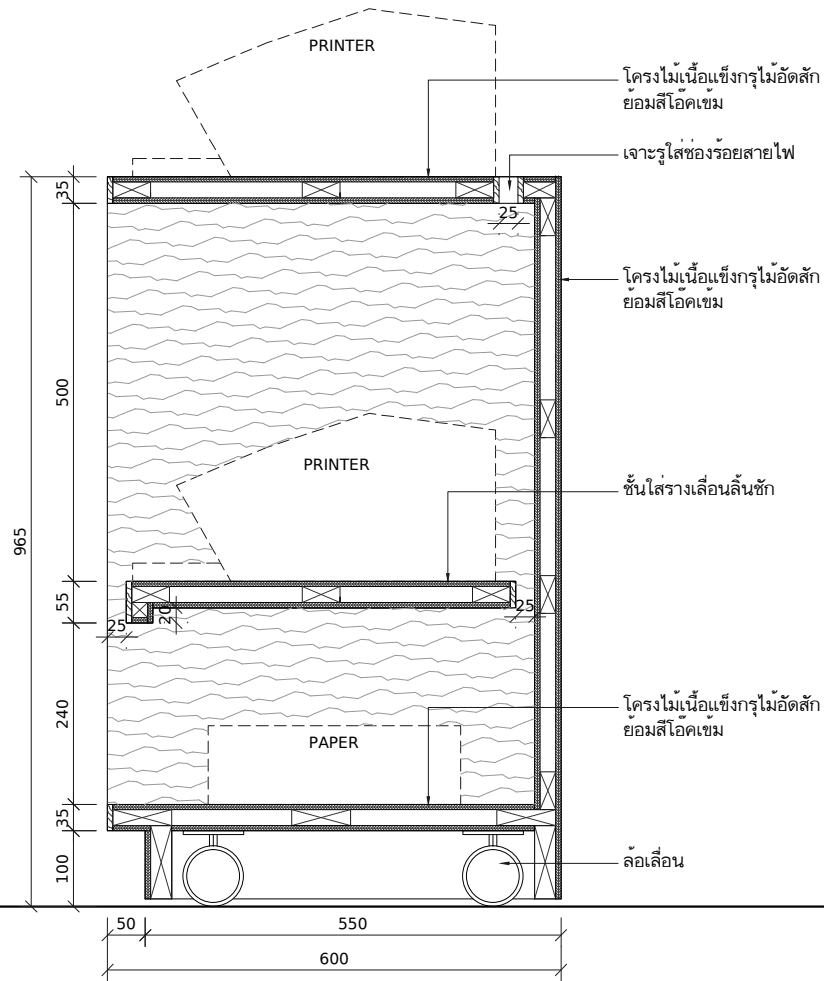

S01
ID1-60

รูปตัด
SCALE 1:10

DELINE ARCHITECTS
3/96 Vipawadi-Rangsit 3
Chatuchak Bangkok 10900

PROJECT
โครงการออกแบบปรับปรุง ชั้น 1,5
สำนักงานคณะกรรมการส่งเสริมการลงทุน
1,5/F BOI INTERIOR OFFICE

OWNER
สำนักงานคณะกรรมการ
ส่งเสริมการลงทุน

ARCHITECT

INTERIOR DESIGNER

STRUCTURAL ENGINEER

SANITARY ENGINEER

ELECTRICAL ENGINEER


REV.	DATE	STAGE
A	08.12.14	FOR TENDER

TITLE

แปลนพื้นเดิมชั้นที่ 5

JOB NO.	1329	DWG. NO.	ID5-10
SCALE	A3.1:150	DRAWN BY	CS
DATE	16.01.15		

DO NOT SCALE DRAWING
ALL DIMENSIONS SHOULD BE CHECKED ON SITE.
THE OWNERSHIP OF THE COPYRIGHT IN THIS DRAWING
IS RETAINED BY THE ARCHITECTS WHOSE CONSENT
MUST BE OBTAINED BEFORE ANY USE OR REPRODUCTION
OF THE DRAWING OR ANY PART THEREOF CAN BE MADE.

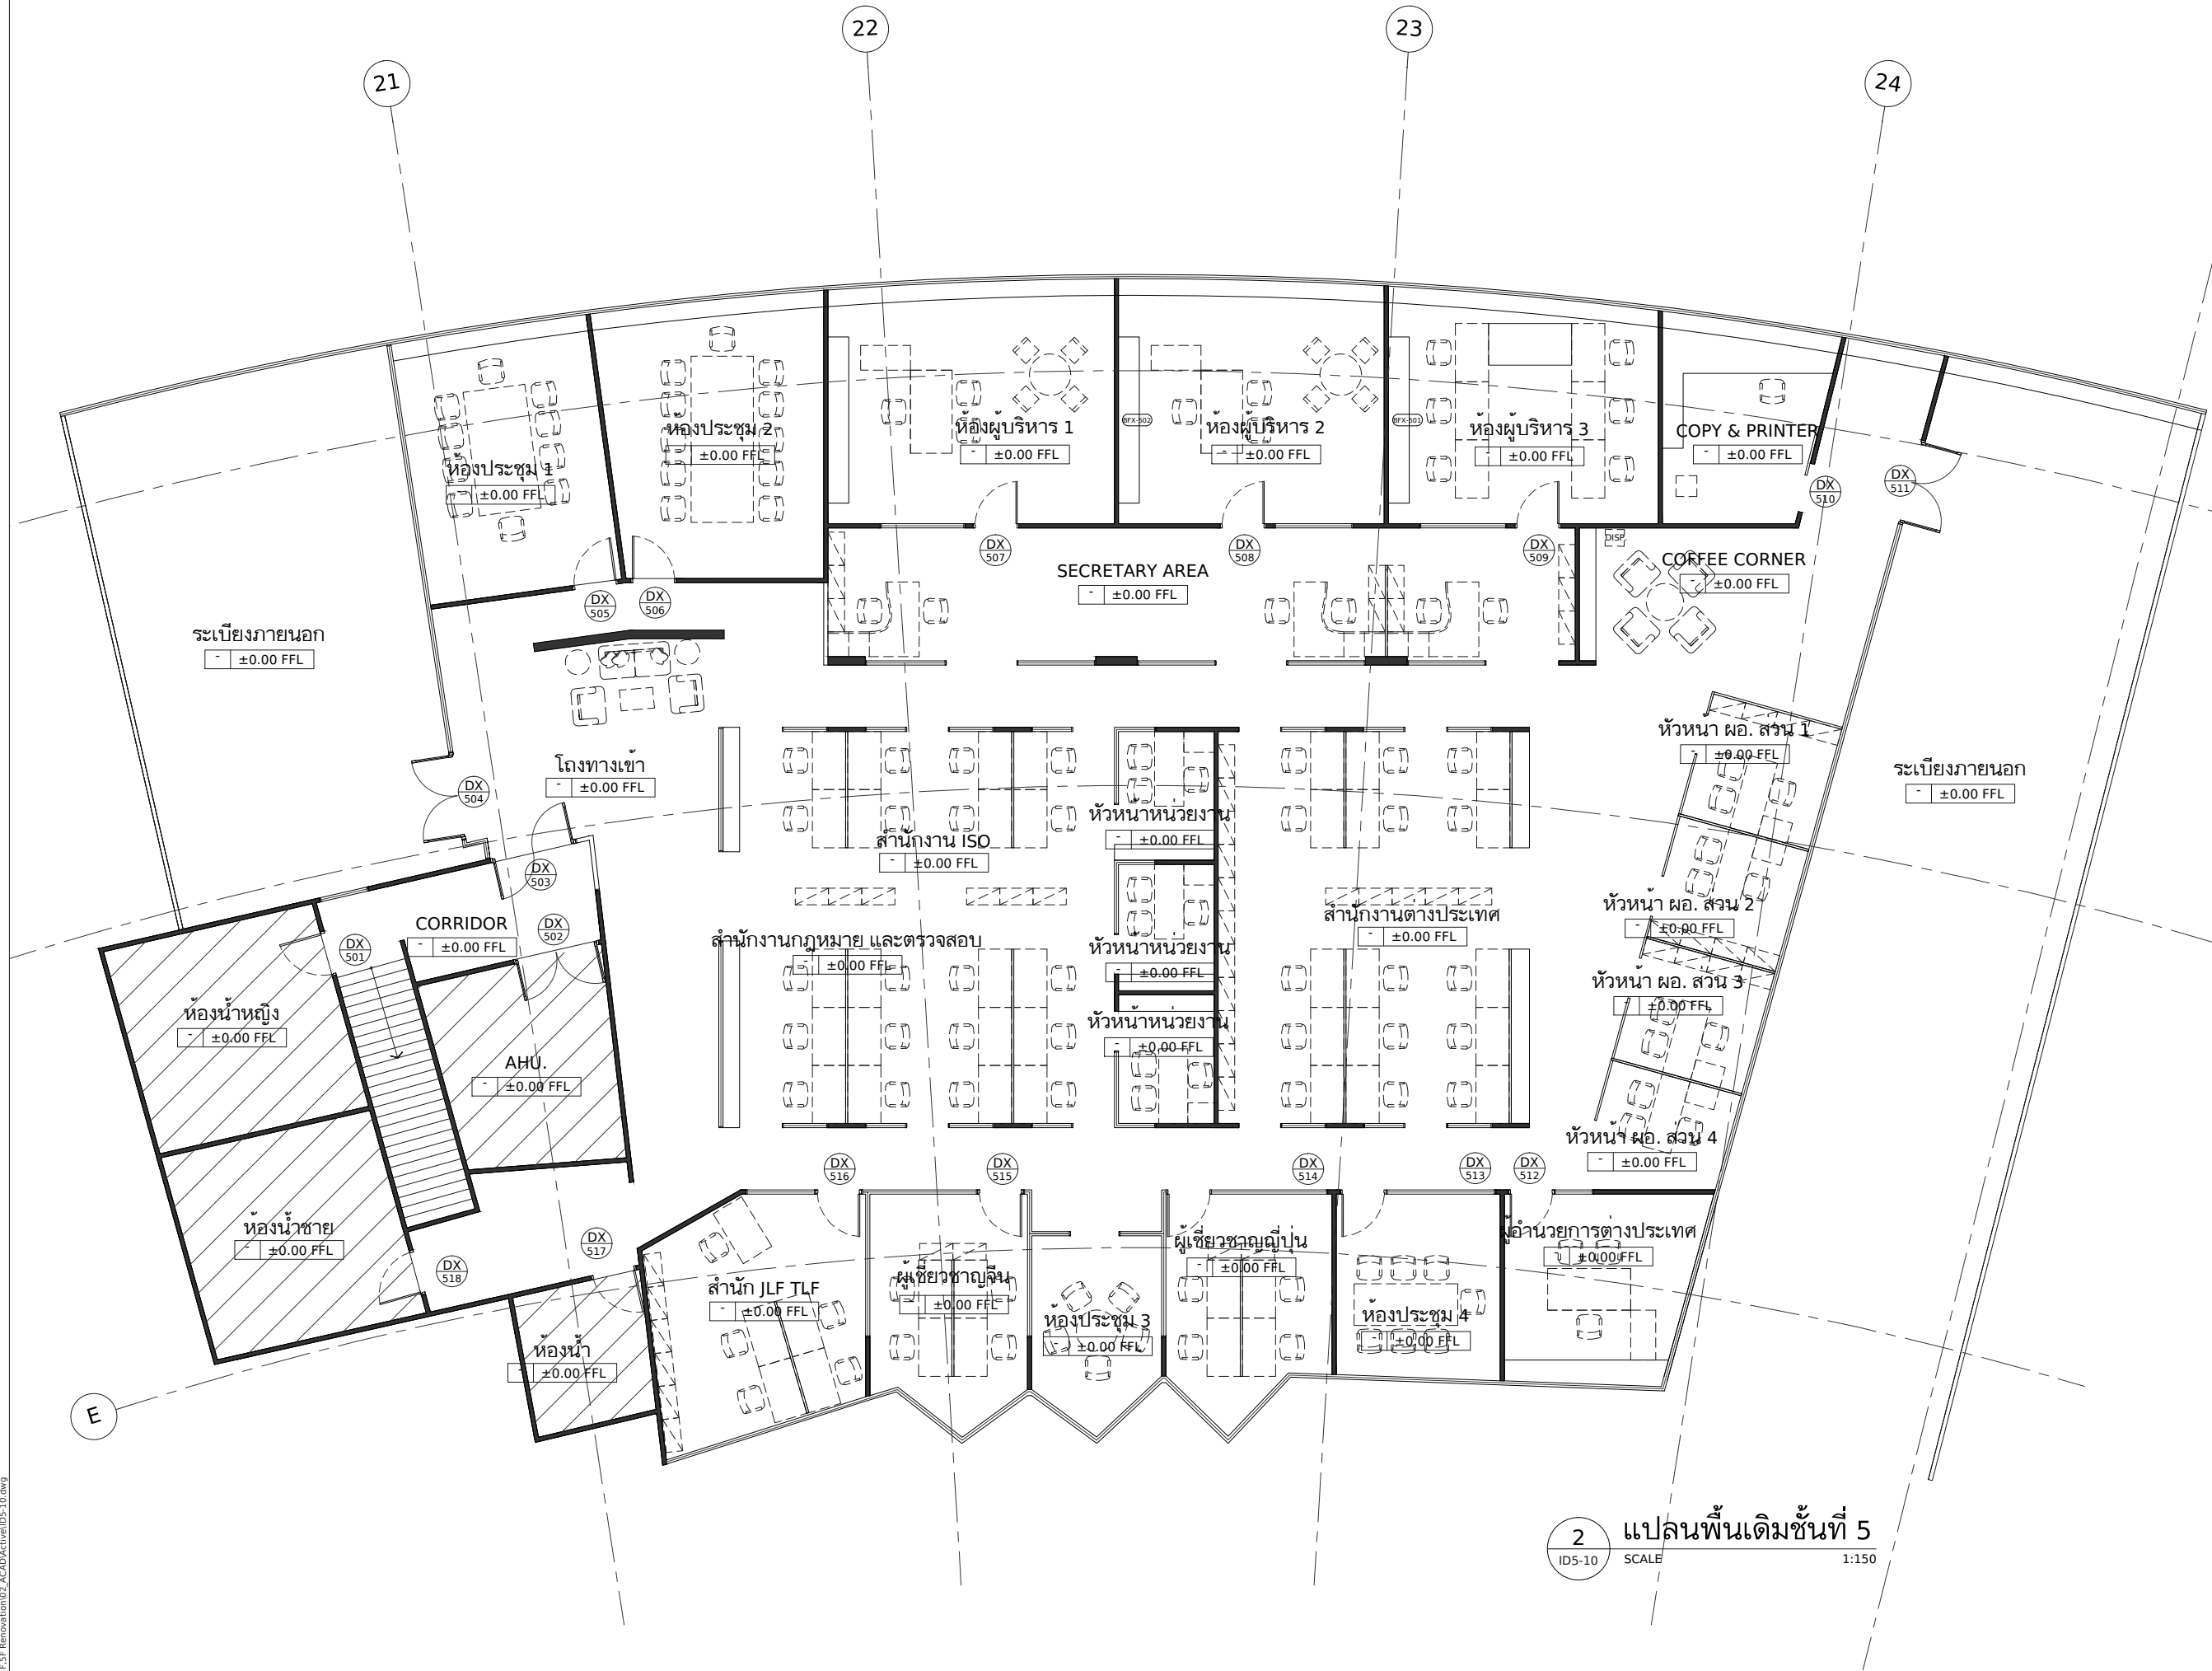


2 แปลนพื้นเดิมชั้นที่ 5
ID5-10 SCALE 1:150

[illegible]

TITLE

แปลนผ้าเพดานและดวงโคม
เดิมชั้นที่ 5

DO NOT SCALE DRAWING
ALL DIMENSIONS SHOULD BE CHECKED ON SITE.
THE OWNERSHIP OF THE COPYRIGHT IN THIS DRAWING
IS RETAINED BY THE ARCHITECTS WHOSE CONSENT
MUST BE OBTAINED BEFORE ANY USE OR REPRODUCTION
OF THE DRAWING OR ANY PART THEREOF CAN BE MADE.

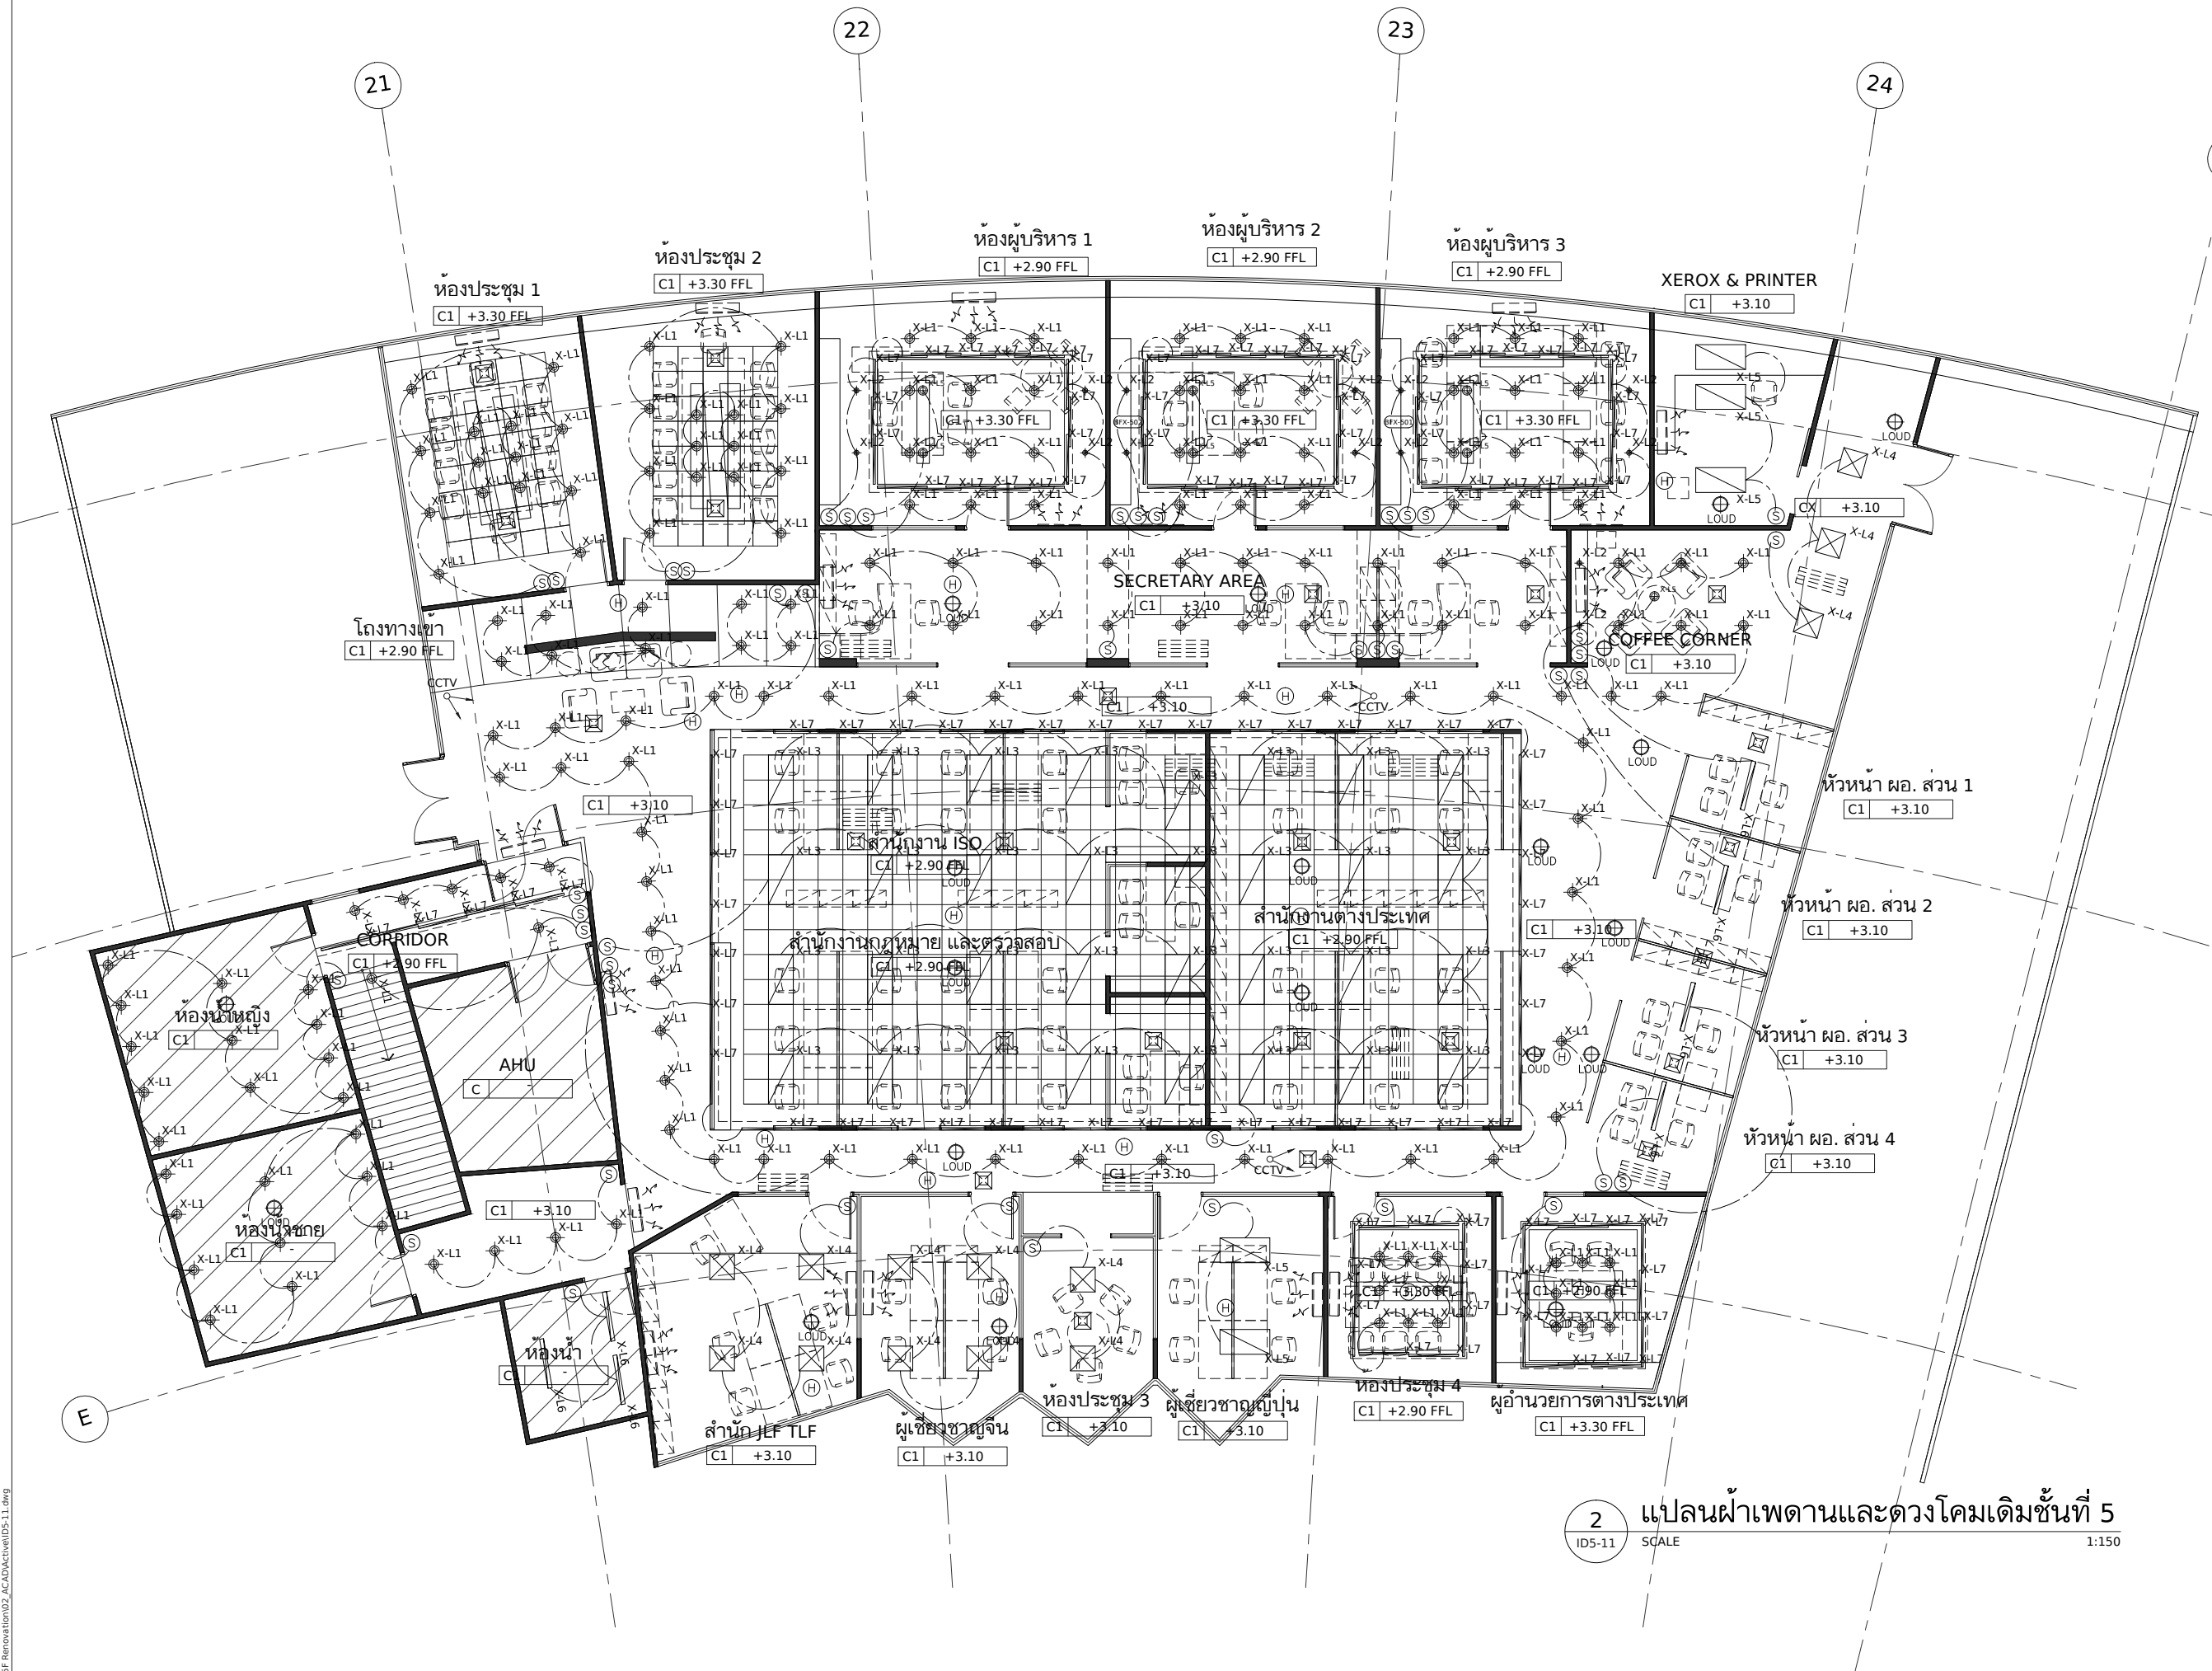

DELINE ARCHITECTS
3/96 Vipawadi-Rangsit 3
Chatuchak Bangkok 10900

PROJECT
โครงการออกแบบปรับปรุง ชั้น 1,5
สำนักงานคณะกรรมการส่งเสริมการลงทุน
1,5/F BOI INTERIOR OFFICE

OWNER
สำนักงานคณะกรรมการ
ส่งเสริมการลงทุน

ARCHITECT

INTERIOR DESIGNER

STRUCTURAL ENGINEER

SANITARY ENGINEER

ELECTRICAL ENGINEER


REV.	DATE	STAGE
A	08.12.14	FOR TENDER

TITLE

แปลนพื้นที่ 5

JOB NO. 1329	DWG. NO. ID5-20
SCALE A3.1:150	
DATE 16.01.15	DRAWN BY CS

DO NOT SCALE DRAWING
ALL DIMENSIONS SHOULD BE CHECKED ON SITE.
THE OWNERSHIP OF THE COPYRIGHT IN THIS DRAWING
IS RETAINED BY THE ARCHITECTS WHOSE CONSENT
MUST BE OBTAINED BEFORE ANY USE OR REPRODUCTION
OF THE DRAWING OR ANY PART THEREOF CAN BE MADE.

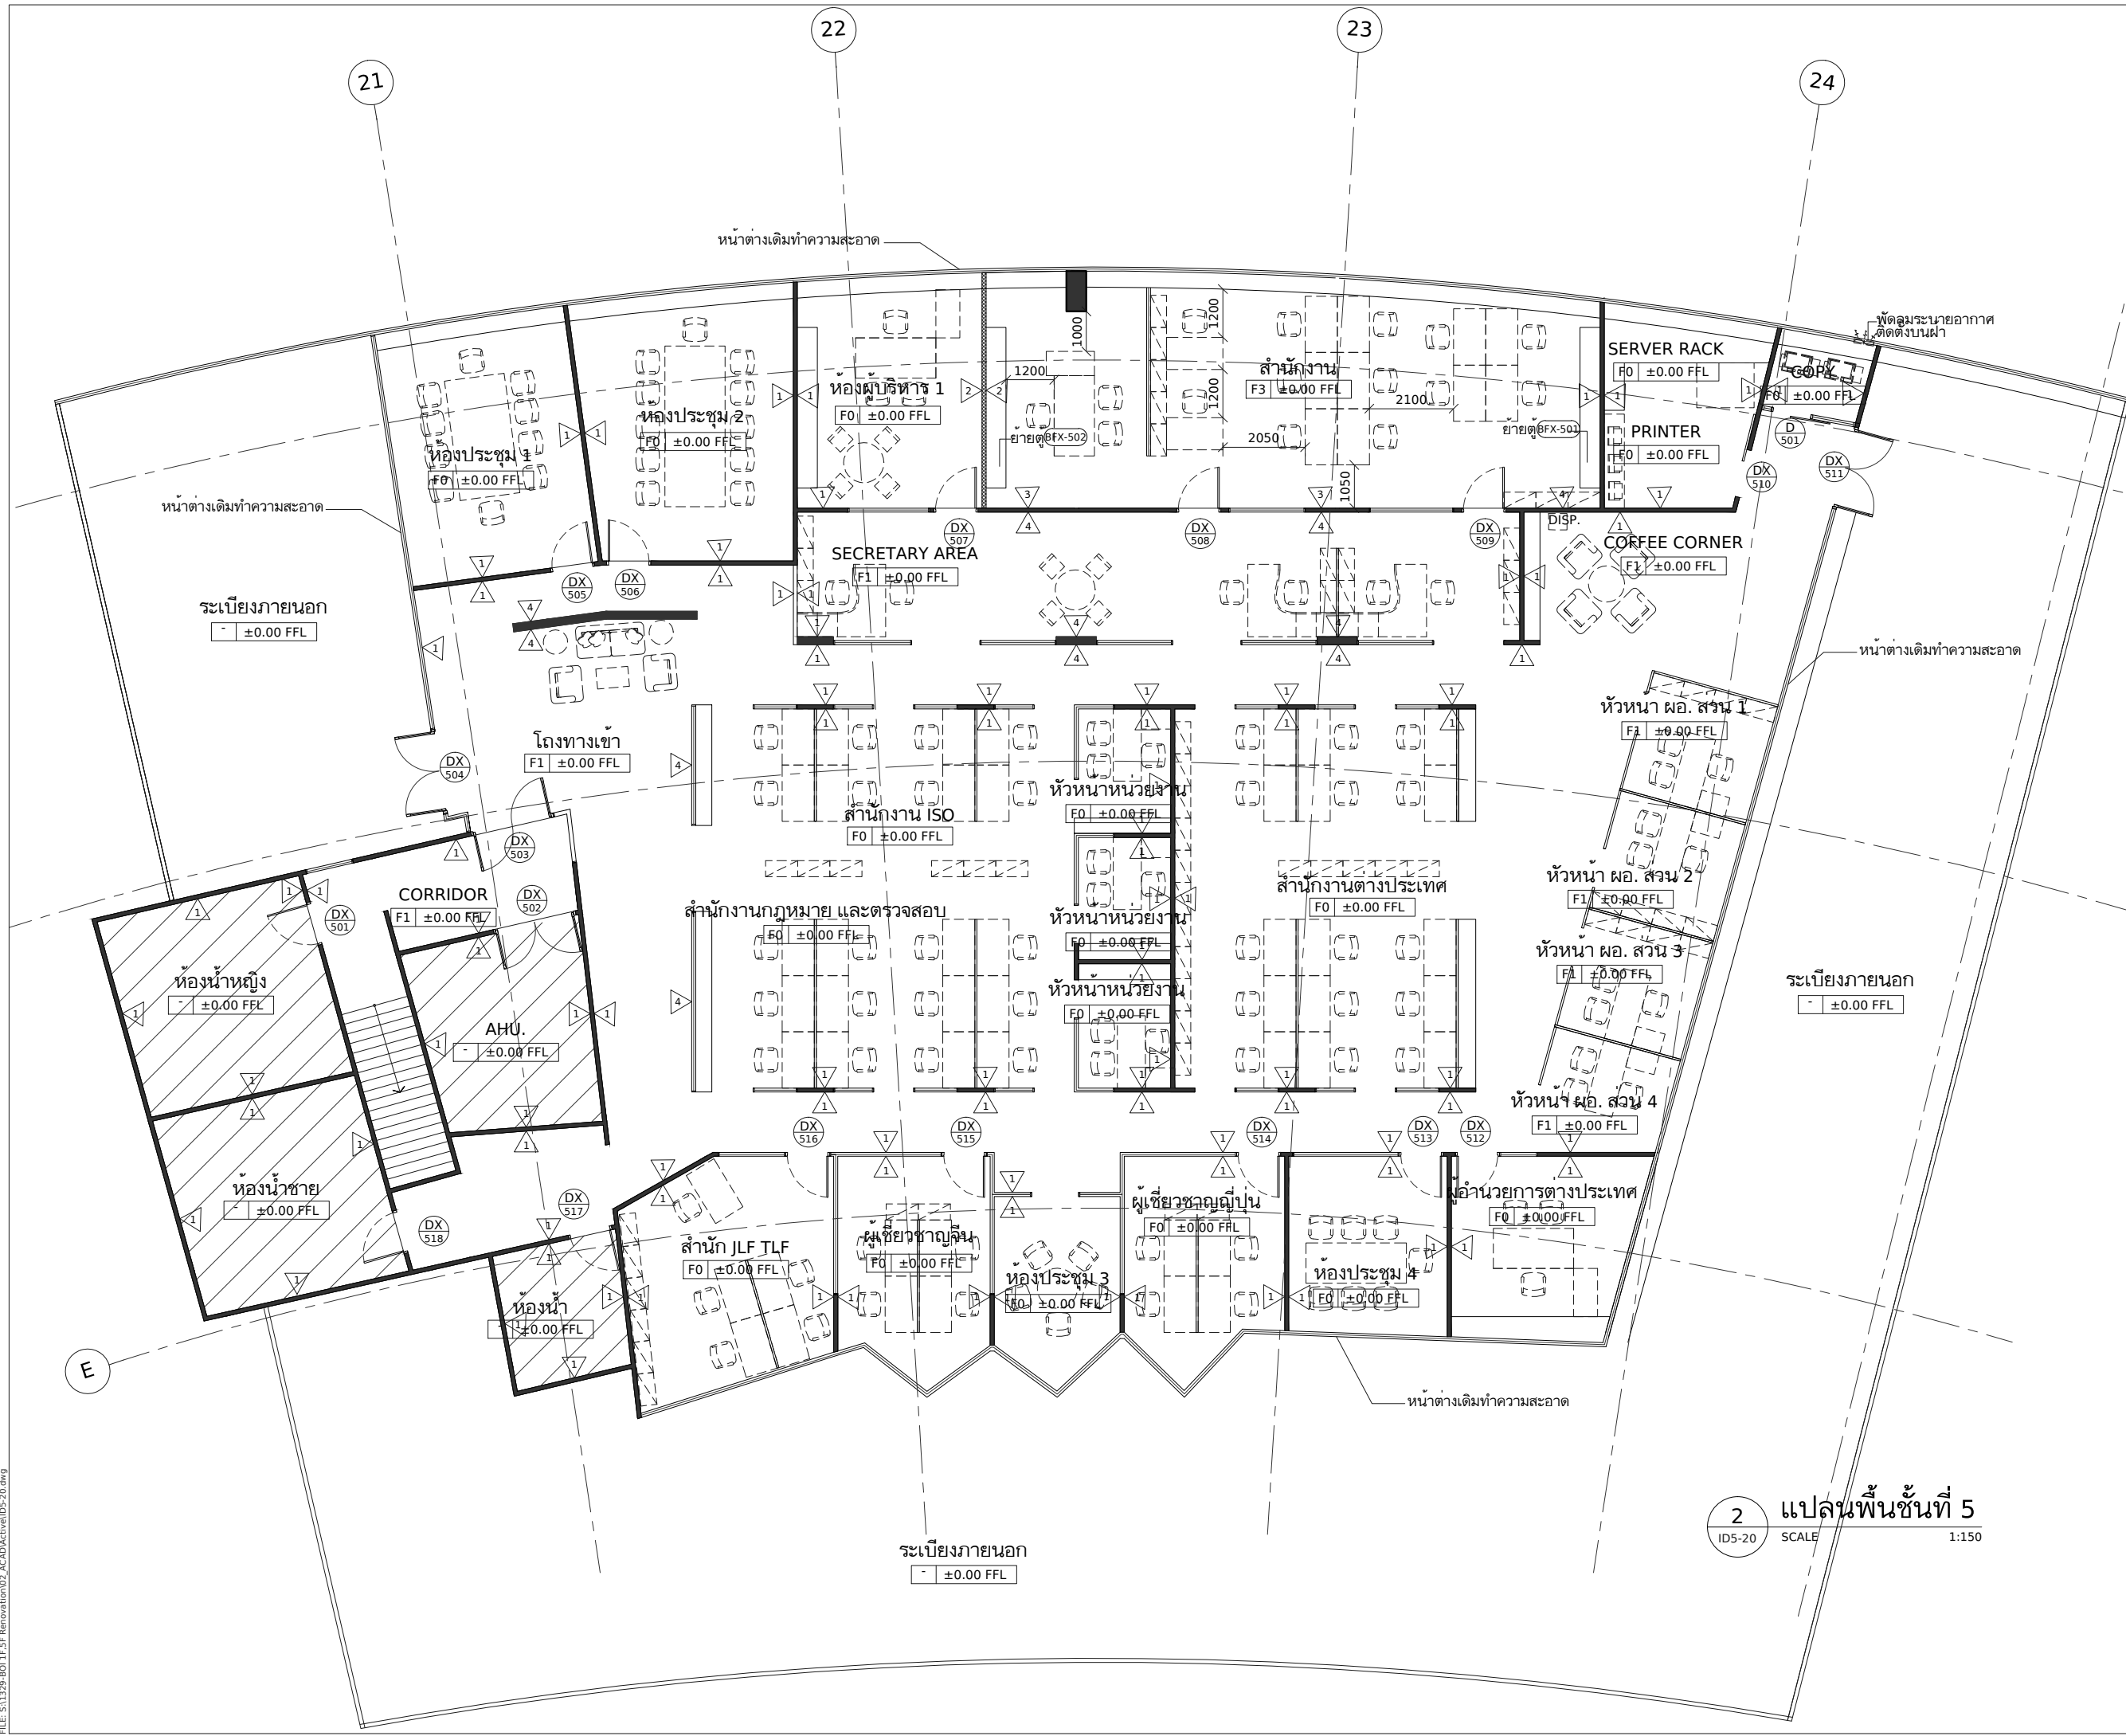

2 แปลนพื้นที่ 5
ID5-20 SCALE 1:150

[illegible]

TITLE

แปลนผ้าและดวงโคม
ชั้นที่ 5

JOB NO.	1329	DWG. NO. ID5-30
SCALE	A3,1:150	
DATE	16.01.15	DRAWN BY CS

DO NOT SCALE DRAWING
ALL DIMENSIONS SHOULD BE CHECKED ON SITE.
THE OWNERSHIP OF THE COPYRIGHT IN THIS DRAWING
IS RETAINED BY THE ARCHITECTS WHOSE CONSENT
MUST BE OBTAINED BEFORE ANY USE OR REPRODUCTION
OF THE DRAWING OR ANY PART THEREOF CAN BE MADE.

